
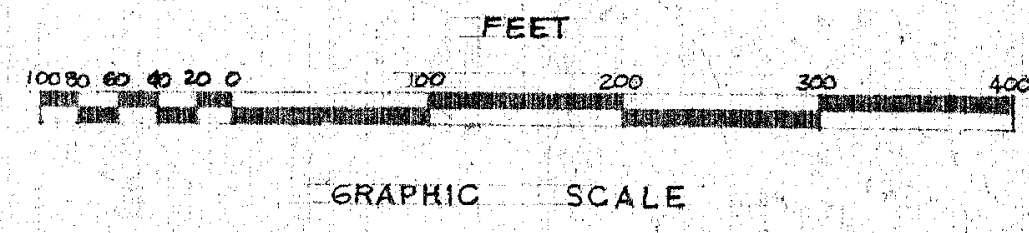


INDEX MAP

**LEGEND**

- NSD Functional Area Boundary
- Bulkhead Line
- Fence Line
- Cliff
- Cliff Line
- Swamp
- Gate
- Culvert
- Route Number
- Paved Areas (A.C.)
- Roads
- Existing Buildings, Temporary
- Existing Buildings, Semi-Permanent
- Existing Buildings, Permanent
- Bollard
- Double Bitt
- Cleat
- Water Line
- Valve in Box
- Sewer Line
- Water Meter
- Thrust Block
- Gate Valve
- Fire Hydrant

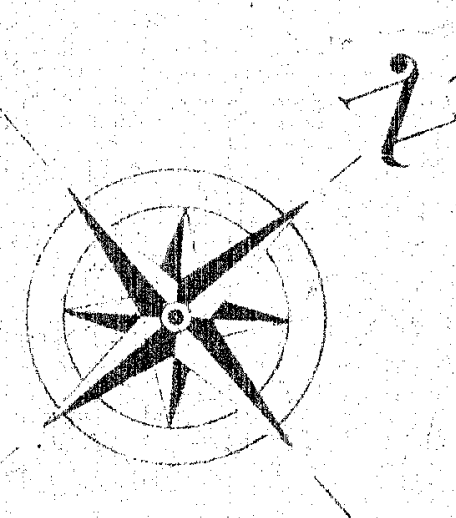

DESIGNED BY	COMPILED	DEPARTMENT OF THE NAVY	BUREAU OF YARDS & DOCKS
DRAWN BY	CIVIL DIVISION	PUBLIC WORKS CENTER	
CHECKED BY	J.R. IS	NAVAL SUPPLY DEPOT	GUAM, M.I.
DATE	APR 21 1965	AVIATION SUPPLY ANNEX and COLD STORAGE AREAS	
PROJECT NO.	1810135	WATER and SEWERAGE	
APPROVED BY	DATE	80091	13490
COMMANDING OFFICER		SCALE 1" = 100'	SHEET 6 OF 12