


LOCATION PLAN
NOT TO SCALE

NOTES:

- Excavate and remove 6" average thick surface layer from the shaded area shown on plan. Quantity of excavation equals 350 cu. yds, approximately. Remove portion of AC driveway shown by hatched area.
- Spread 2" thick layer coral base 3/4" minus. Prime and compact coral base and form the valley gutter.
- Pave over coral base including excavated portion of driveway with 1 1/2" AC. Finished pavement shall conform with the given elevations and with Sec A-A. Total area of paving = 2100 sq. yds.
- Relocate existing fence and gate as shown. Install additional 125 linear feet security fence as indicated, matching the existing fence. For fence installation see PVC Dwg. No. 10410.
- Grade a swale to the existing catch basin, toll ditch for the new valley gutter.
- Remove the coconut tree. One water valve and two compressed air valves shall not be disturbed.

PLAN
SCALE: 1" = 20'

LEGEND
F.E. FINISHED ELEVATION
E.S. EXISTING ELEVATION
--- EXISTING STRUCTURE

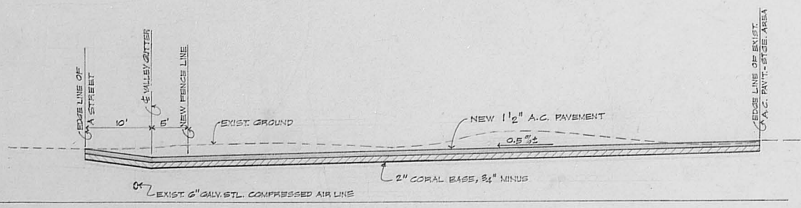

SECTION A-A
SCALE: HOR. 1" = 10'
VERT. 1" = 2'

| SYMBOL | DESCRIPTION | DATE | APPROVAL |
|----------------------------|--|----------------------------|-------------|
| REVISIONS | | | |
| PWC DRAWING NO. 11274 | DEPT. OF THE NAVY BUREAU OF YARDS & DOCKS PUBLIC WORKS CENTER GUAM, M.I. | | |
| DES. M. J. Smith | SHIP REPAIR FACILITY | | GUAM, M.I. |
| DRWN M. J. Smith | | | |
| CHK. M. J. Smith | PAVING | | |
| DIV DIR. M. J. Smith | SHOP STORE No. 100 AREA | | |
| DEPT HEAD M. J. Smith | | | |
| WR NO. A 9052 | APPROVED P. J. Smith | DATE 5/16/60 | |
| COMMANDING OFFICER | | | |
| SURVEYED BY S. J. Smith | SATISFACTORY TO ACTIVITY FIELD BOOK No. 1 L.L. # 050 | SCALE SHEET 1 OF 1 | SPEC NBV |
| DATE 14 APRIL 1960 | SIGNATURE S. J. Smith | Y&D DRAWING NO. BB7-543 | |