


| REVISIONS | | | |
|-----------|-------------|------|----------|
| SYN | DESCRIPTION | DATE | APPROVED |
| | | | |
| | | | |

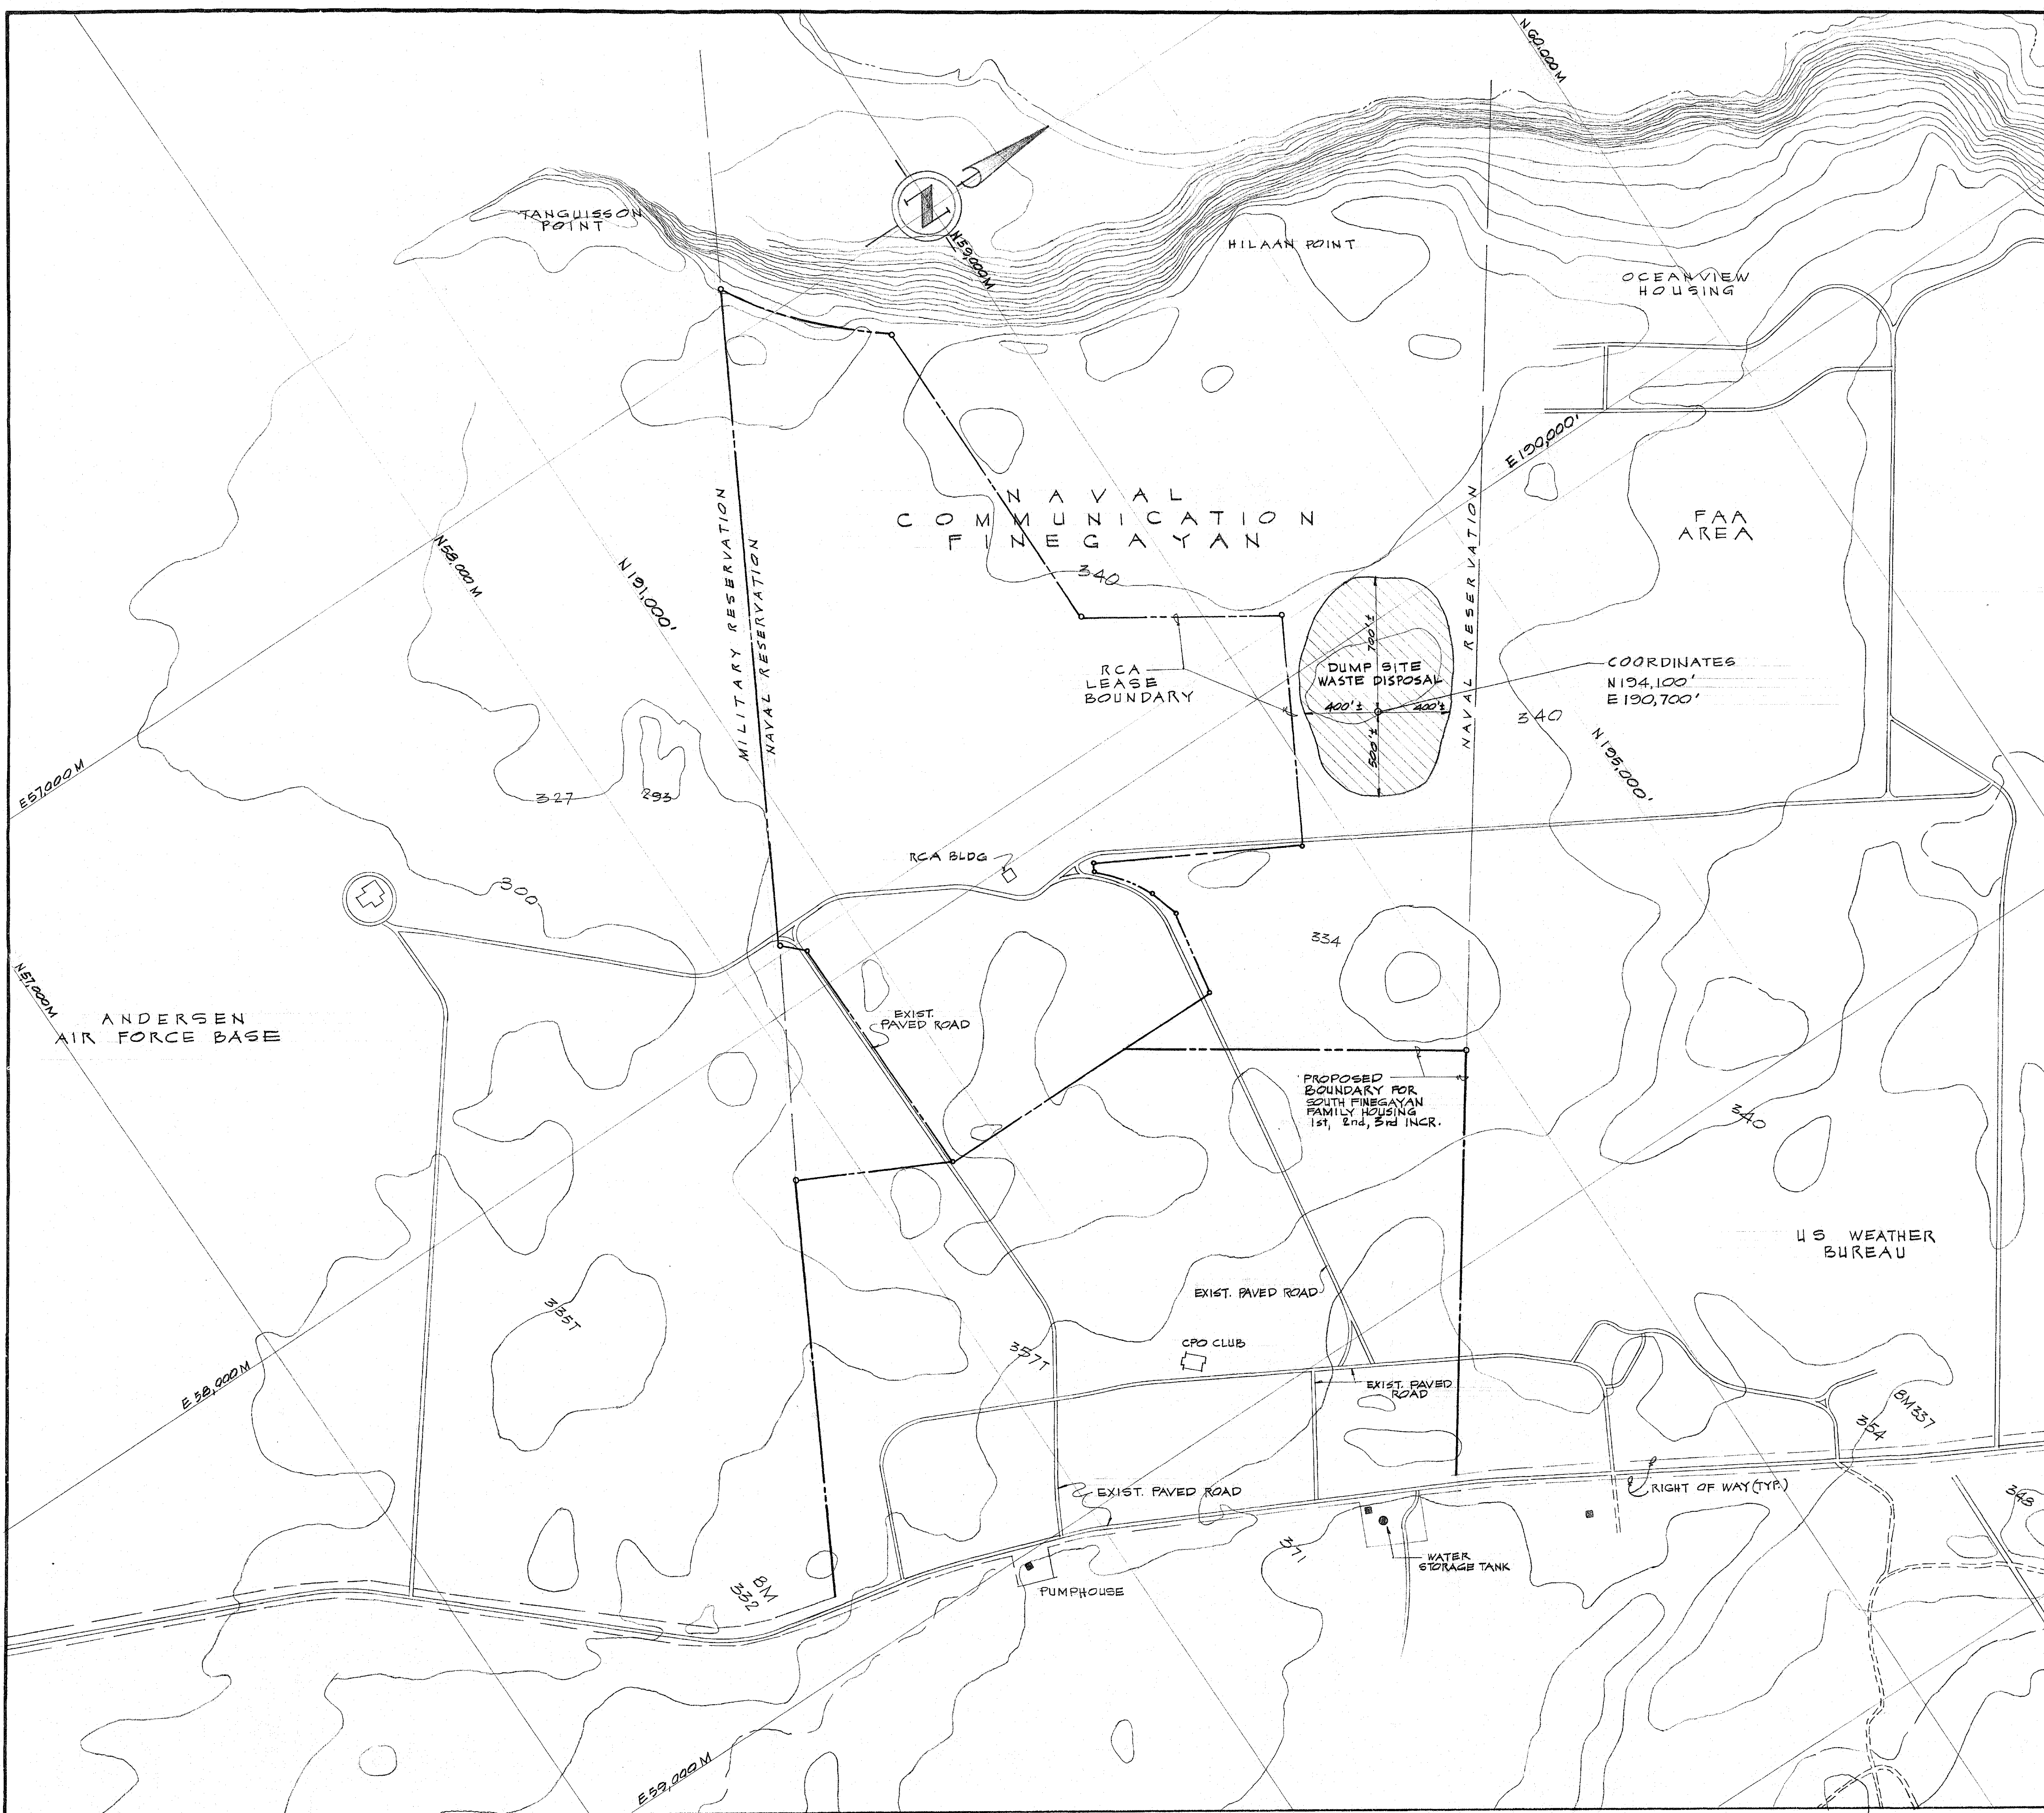

- NOTES:**
- DISPOSAL SITE WILL BE LEFT IN AN ORDERLY CONDITION DURING THE CONSTRUCTION PERIOD.
 - THE SITE WILL BE MAINTAINED LEVEL WITH NO EXCESSIVE MOUNDS OR DEPRESSIONS DUE TO THE SPOIL MATERIAL.

PLAN
SCALE: 1" = 400'

| | | | |
|-------------------------------------|---|----------|----------------|
| DES CIVIL | DEPARTMENT OF THE NAVY NAVAL FACILITIES ENGINEERING COMMAND | | |
| DRAWN CIVIL | PUBLIC WORKS CENTER | | |
| CHK V.L. VASANTIS | GUAM, M. I. | | |
| DIV DIR R.A. GIBSON, P.E., 10/25/70 | WASTE DISPOSAL SITE | | |
| DEPT HEAD R.H. DUNN, P.E., 10/70 | SOUTH FINEGAYAN FAMILY HOUSING AREA | | |
| AGE 19/1/70 | VICINITY PLAN | | |
| WR NO | CODE IDENT NO | SIZE | PWC DRAWING NO |
| APPROVED | 80091 | F | 14858 |
| COMMANDING OFFICER | SCALE 1" = 400' | SPEC NBY | SHEET 1 OF 1 |